
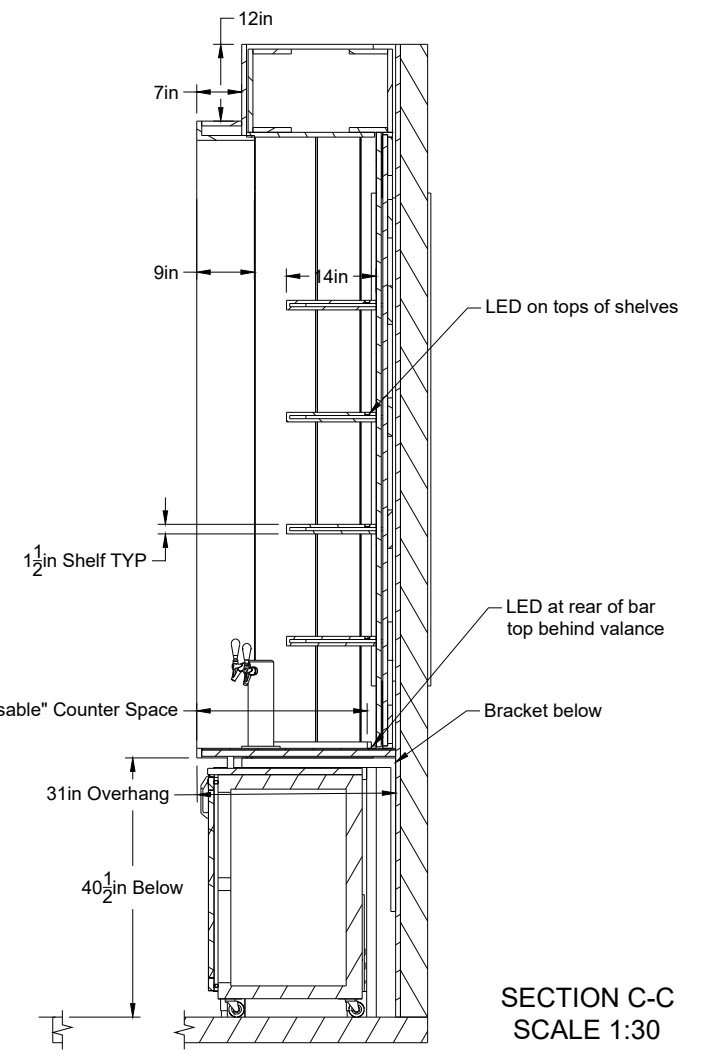
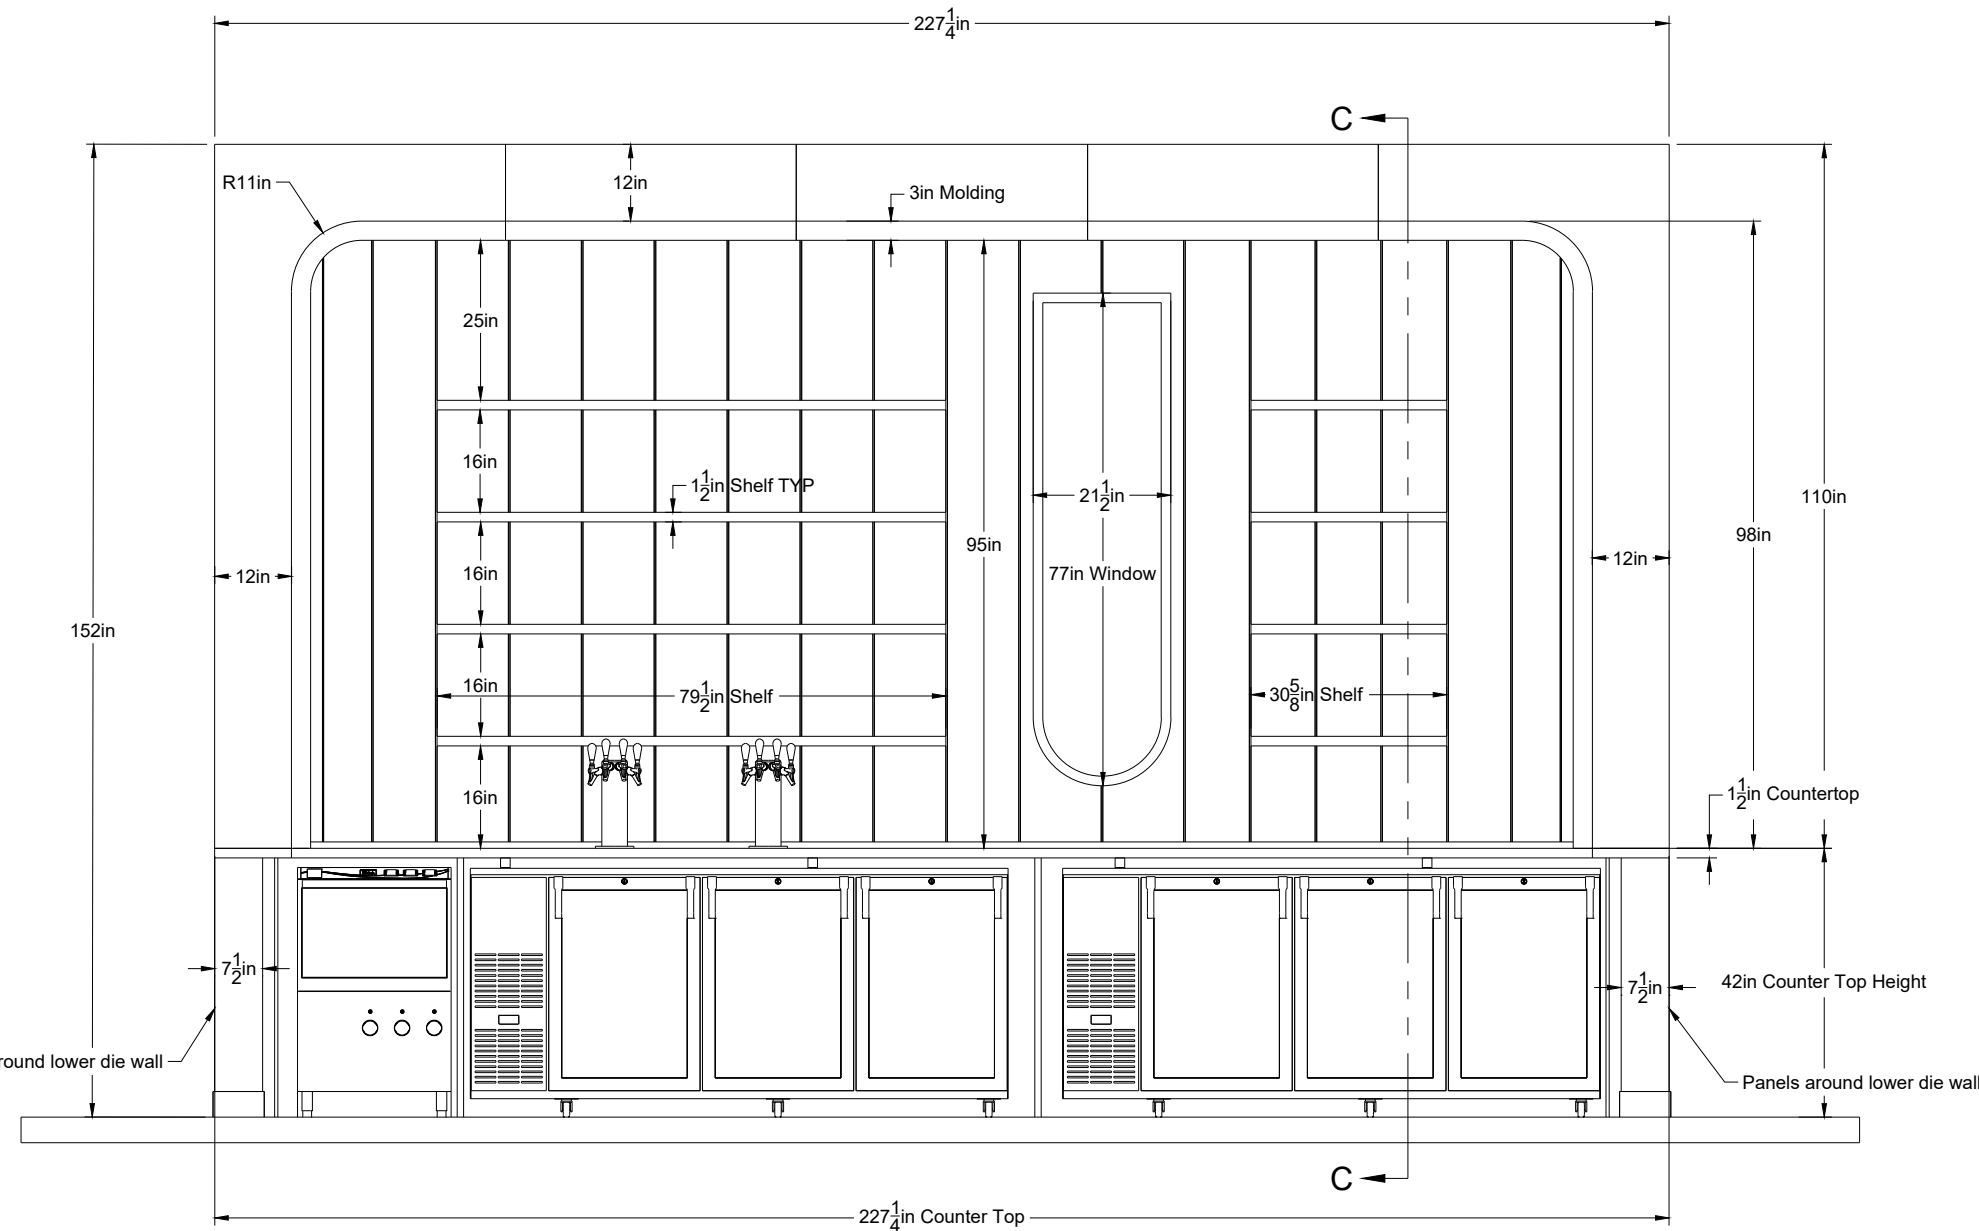



Hardware/Appliances Dish Machine - Perlick PKD24A Glastender C1FB84-V2 (x2) Draft Tower - DS 144 PSSKR (x2) Brackets - A&M HY-24CD Large	Materials & Finish Walnut TYP Brass Finished Panels	Date 8/9/2023		Client Salt Shed
		Drawn MH	Approved ZR	Project Clubhouse Back Bar
		Page/of 1/5	Scale 1:40	Address 1357 N Elston Ave, Chicago

**zakrose**  
 2100 N Major Ave, Chicago, IL, 60639  
 zakrose.com | zak@zakrose.com

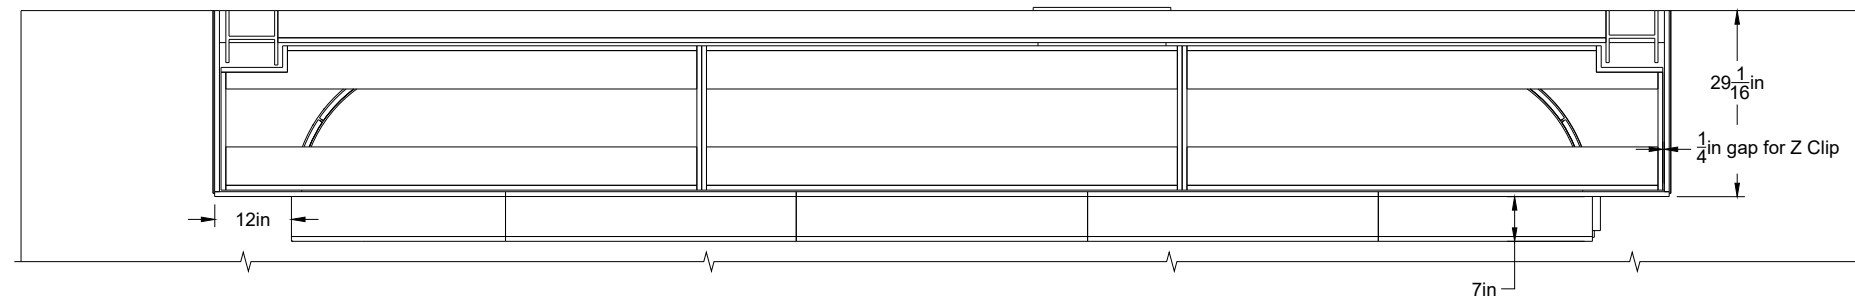


SECTION C-C  
SCALE 1:30


Hardware/Appliances	Materials & Finish	Date	8/9/2023	Client	Salt Shed		
		Drawn	MH	Approved	ZR	Project	Clubhouse Back Bar
		Page/of	2/5	Scale	1:30	Address	1357 N Elston Ave, Chicago
					2100 N Major Ave, Chicago, IL, 60639		
					<a href="http://zakrose.com">zakrose.com</a>   <a href="mailto:zak@zakrose.com">zak@zakrose.com</a>		

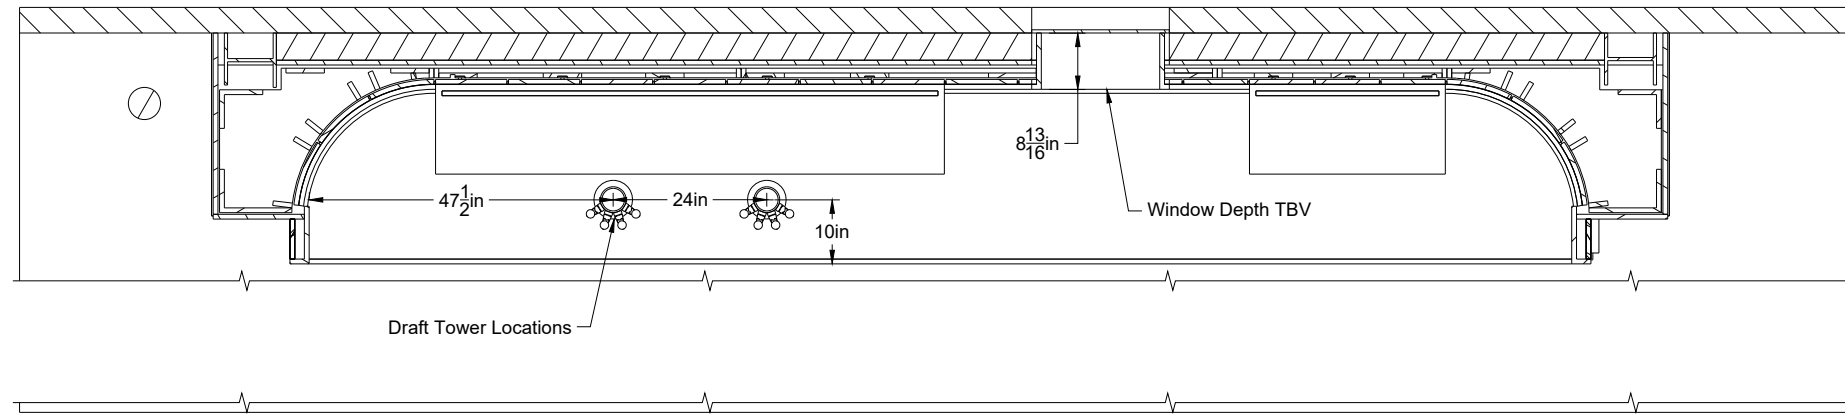


SECTION A-A  
SCALE 1:30

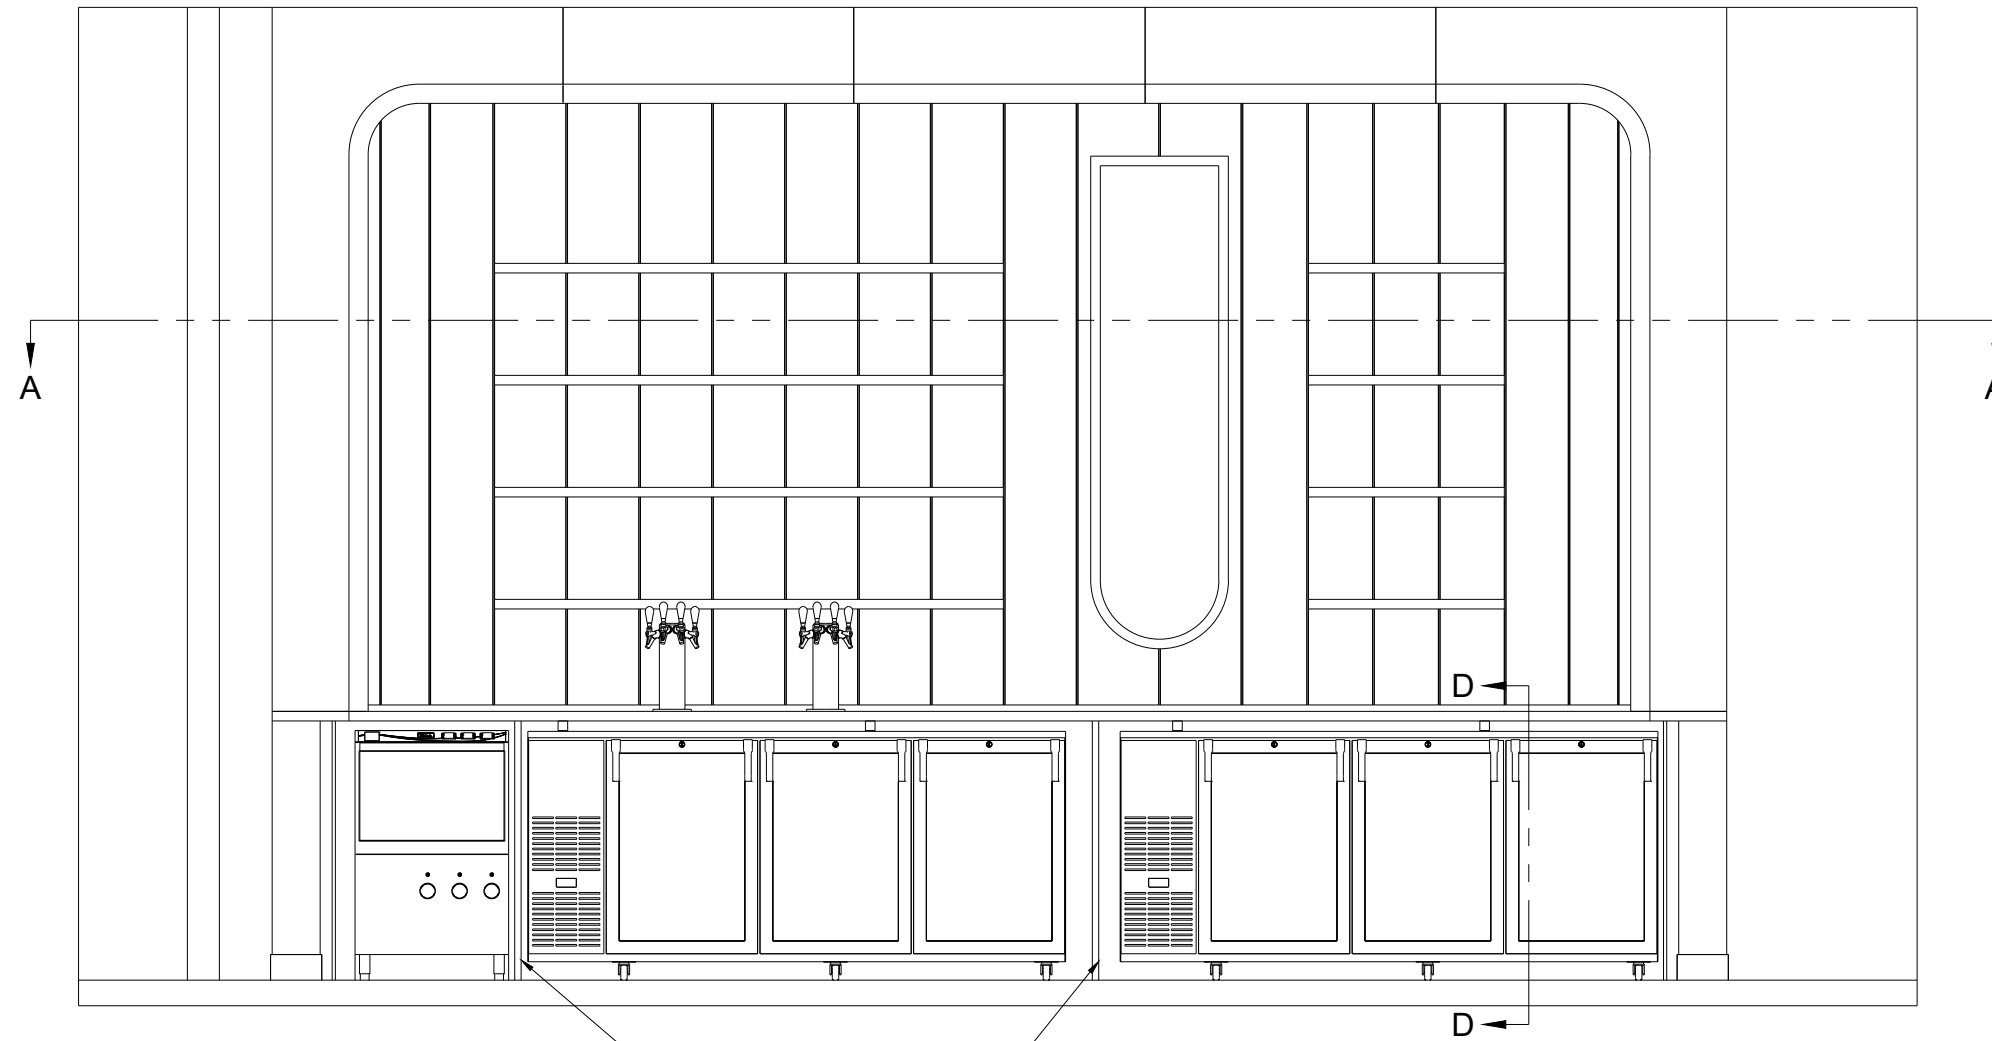


SECTION D-D  
SCALE 1:30

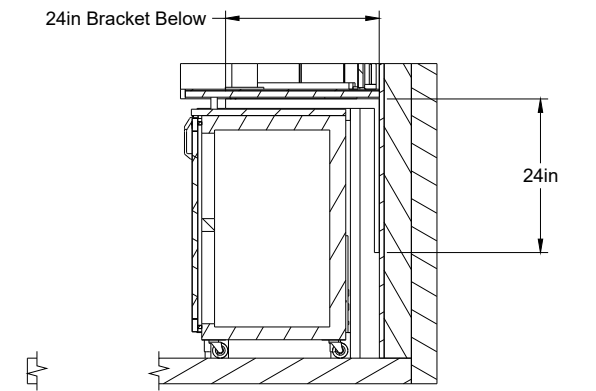


Support Legs (x2)

Hardware/Appliances	Materials & Finish	Date 8/9/2023		Client Salt Shed	
		Drawn MH	Approved ZR	Project Clubhouse Back Bar	
		Page/of 3/5	Scale 1:50	Address 1357 N Elston Ave, Chicago	
					



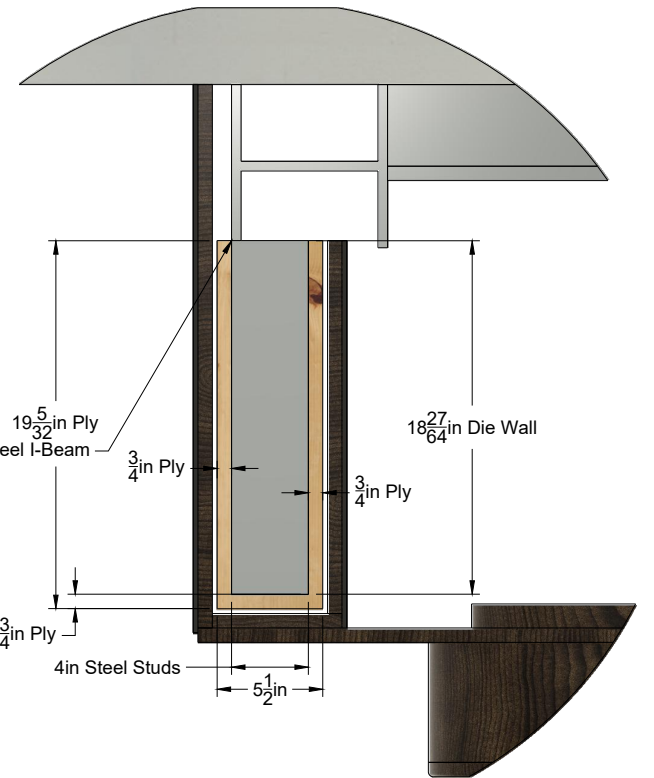


DETAIL B  
SCALE 1:10

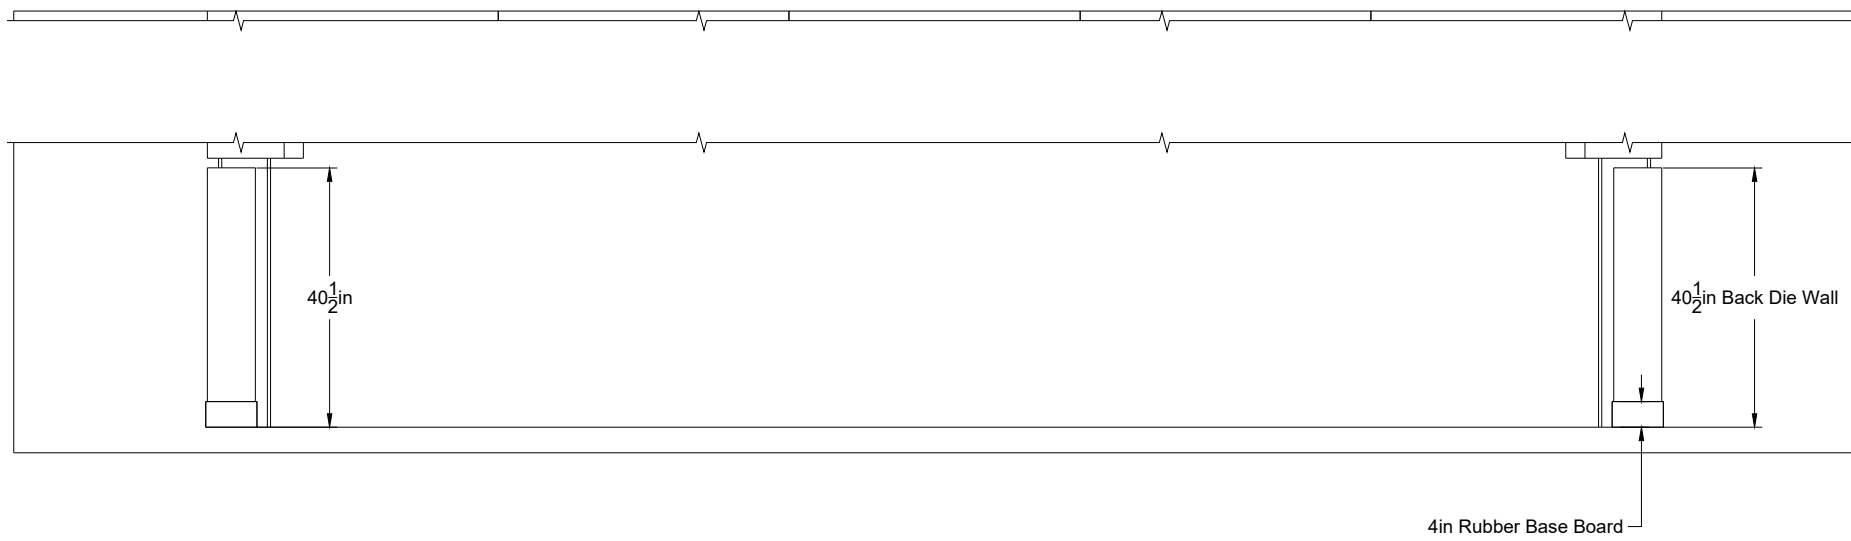


4 in Rubber Base Board

Rear Die Walls

Hardware/Appliances	Materials & Finish	Date	Client
		8/9/2023	Salt Shed
		Drawn MH	Approved ZR
Page/of 4/5	Scale 1:30	Address 1357 N Elston Ave, Chicago	 2100 N Major Ave, Chicago, IL, 60639 zakrose.com   zak@zakrose.com

Assembly:

1. Countertop Installed
2. Plywood Frames shimmed off of back wall, screwd to back wall and countertop
3. Brackets screwed to plywood framing
4. Brass panels Z-Clipped onto plywood framing
5. Shelves installed over brackets, screwed into place
6. Outside Panels Z-clipped on

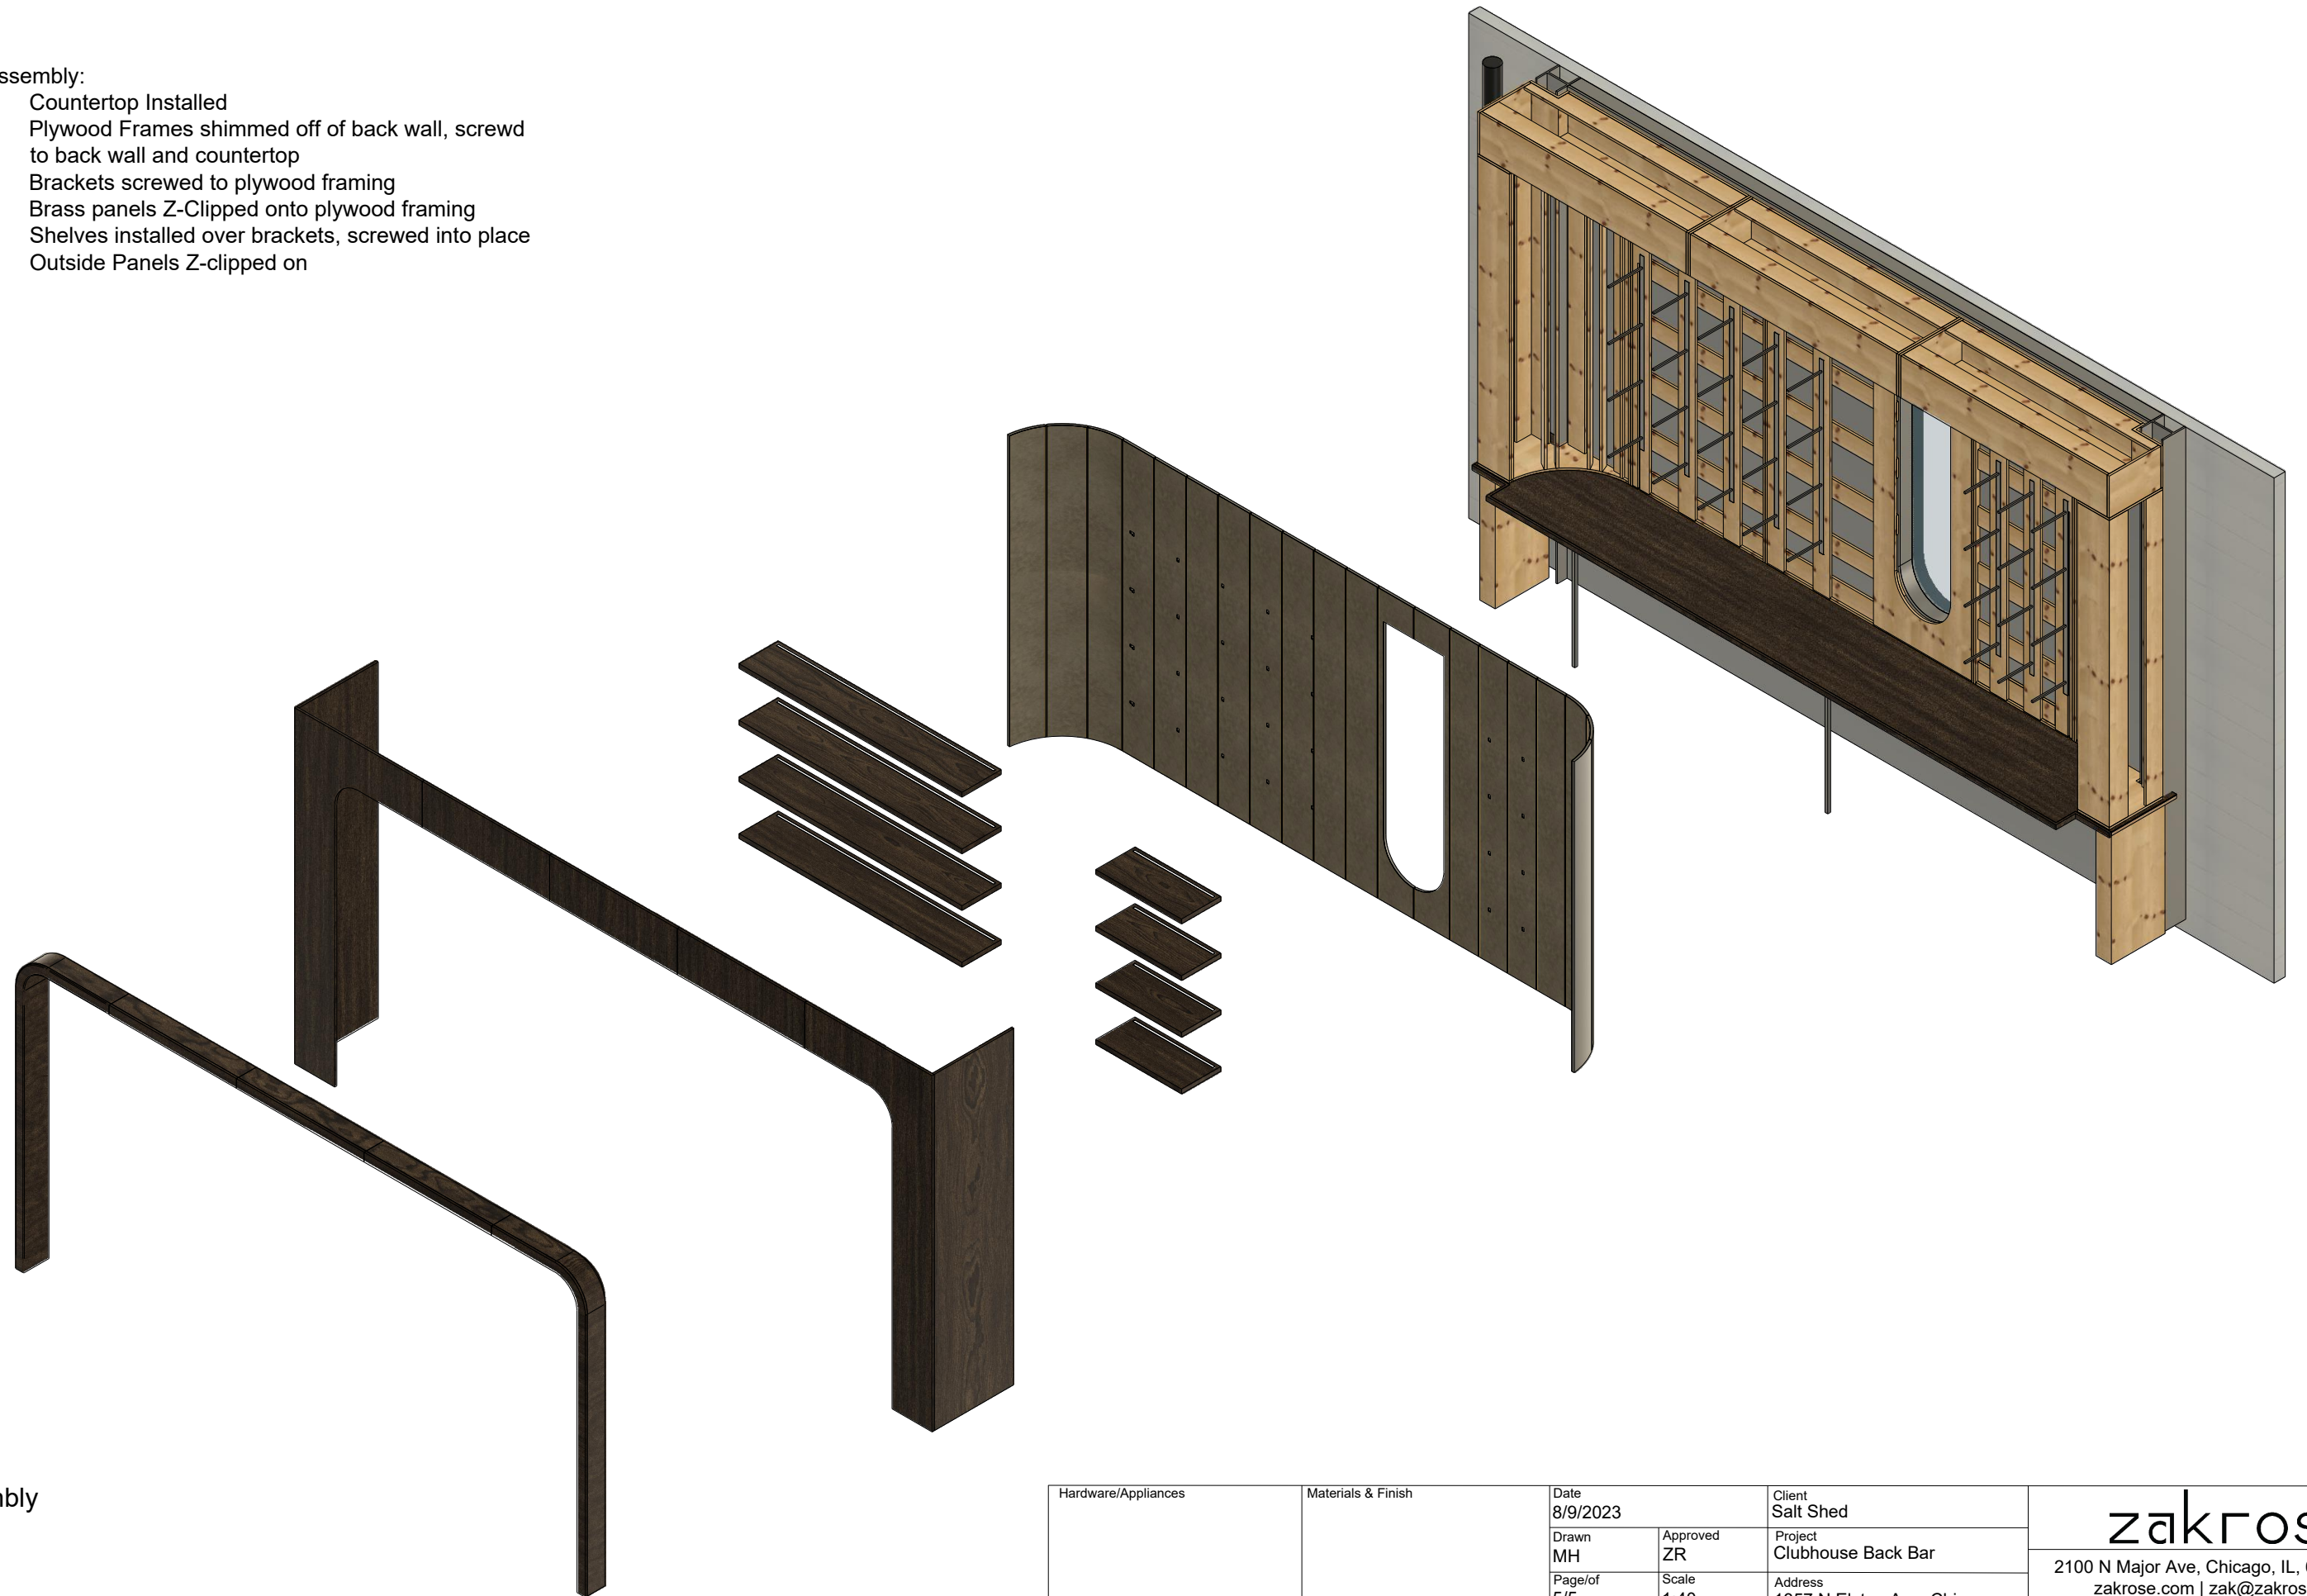

Assembly

Hardware/Appliances	Materials & Finish	Date 8/9/2023		Client Salt Shed	
		Drawn MH	Approved ZR	Project Clubhouse Back Bar	
		Page/of 5/5	Scale 1:40	Address 1357 N Elston Ave, Chicago	
				2100 N Major Ave, Chicago, IL, 60639 zakrose.com   zak@zakrose.com	